


NOTES:-

1. THIS DRAWING IS TO BE READ IN CONJUNCTION WITH ALL RELEVANT ARCHITECTS AND ENGINEERS DRAWINGS.
2. THE CONTRACTOR IS TO SUBMIT FULL METHOD STATEMENTS FOR ALL WORK INCLUDING TEMPORARY WORKS PRIOR TO ANY WORK BEING CARRIED OUT.
3. DIMENSIONS AND CONDITIONS SHALL BE VERIFIED ON SITE. ANY DISCREPANCIES BETWEEN THIS DRAWING AND SITE CONDITIONS SHALL BE BROUGHT TO THE ATTENTION OF THE ENGINEER PRIOR TO THE WORK BEING CARRIED OUT.


Read in conjunction with drawings Nos. 2022-38-01,02&04

THESE DRAWINGS AND SPECIFICATIONS ARE INTENDED FOR BUILDING REGULATION PURPOSES ONLY. IT IS THE DUTY OF THE CLIENT AS APPROPRIATE TO APPOINT A REGISTERED ARCHITECT OR REGISTERED ARCHITECTURAL CONTRACTOR UNDER THE CDM 2015 REGULATIONS. KENT CONSULTING ENGINEERS LLP DOES NOT UNDERTAKE THIS H & S ROLE AND IS NOT THE PRINCIPLE DESIGNER UNDER THE REGULATIONS.


INITIAL SCHEME FOR CONSULTATION AND PLANNING APPROVALS ONLY. NOT FOR CONSTRUCTION.

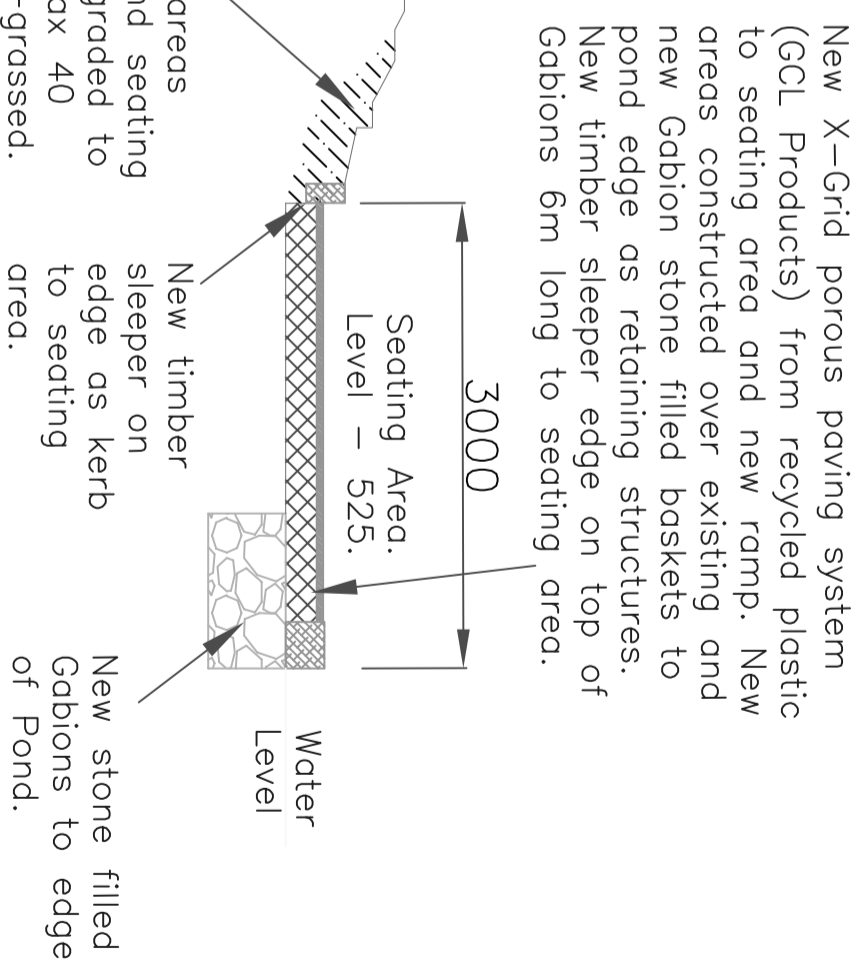


Section Thru' Seating Area  
(Scale 1:50 @ A3)

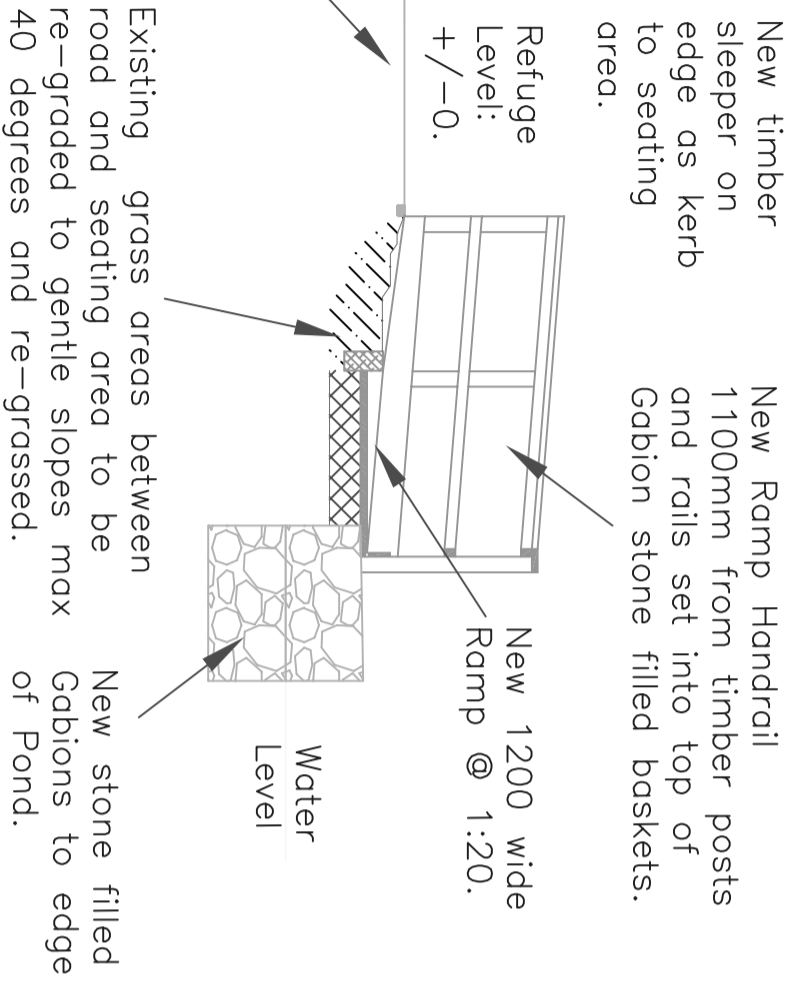

Sectional Elevation Thru' Refuge Ramp  
(Scale 1:50 @ A3)

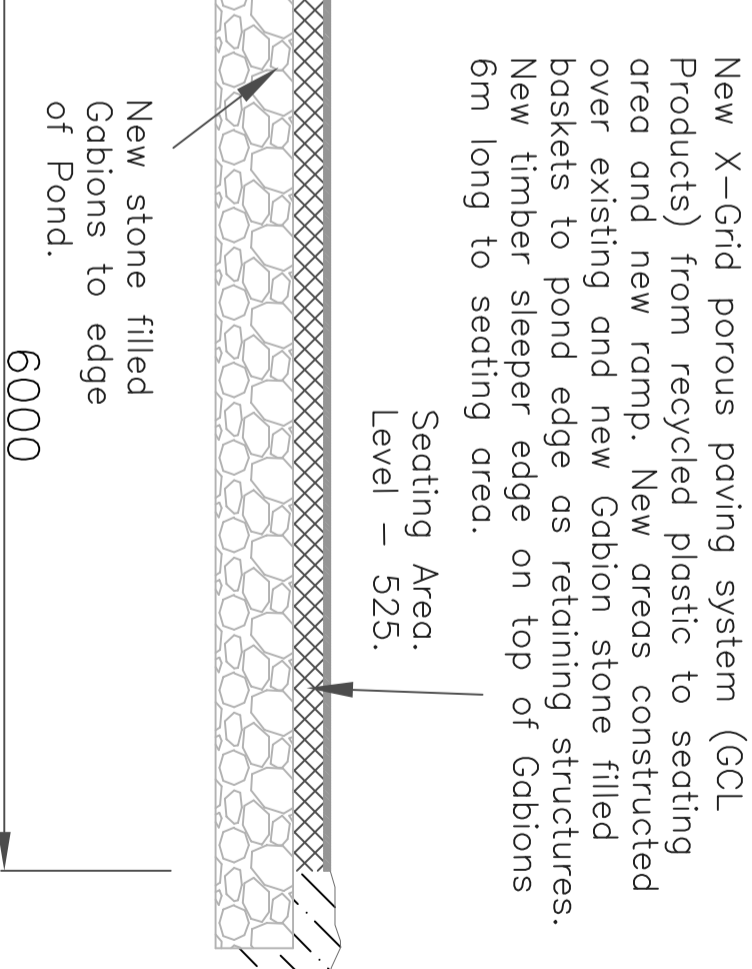

Longitudinal Section Elevation Thru' Ramp & Seating Area  
(Scale 1:50 @ A3)

 <p><b>KCE LLP</b> Kent Consulting Engineers LLP consulting structural and civil engineers</p>	
<p>Deepdale Church Lane Yelverton Norwich NR14 7PB Tel: 07860814422 Email: kentconsultingllp@gmail.com</p>	
<p>Client: <b>Alpington &amp; Yelverton Parish Council</b></p>	
<p>Architect: <b>Yelverton Village Pond Yelverton Norwich</b></p>	
<p>Project: <b>Proposed New Ramp and Seating Area Elevations</b></p>	
<p>Drawing Title:</p>	<p>Rev:</p>
<p>Date: April 23</p>	<p>Drawn By: BJ</p>
<p>Scale: 1:100&amp;50&amp;0&amp;3</p>	<p>Checked By: NRH</p>
<p>Drawing Status: <b>Planning</b></p>	<p>Rev: P2</p>
<p>Drawing Number: <b>2022-38-03</b></p>	<p>Rev:</p>

P2	Minor amendments, planning status.
P1	25/04/2023 For consultation, comments, and Approval. 24/04/2023
REV/DATE	DESCRIPTION
<p>The Contractor must check and confirm all dimensions. Do not scale from this drawing. Any discrepancies between this drawing and any other information is to be referred to KCE LLP immediately, prior to any works commencing. This drawing is copyright. ©</p>	