

Appropriate warning signs concerning "Deep Water" and "Ungarded Waters Edge"

- NOTES:-
1. THIS DRAWING IS TO BE READ IN CONJUNCTION WITH ALL RELEVANT ARCHITECTS AND ENGINEERS DRAWINGS.
 2. THE CONTRACTOR IS TO SUBMIT FULL METHOD STATEMENTS FOR ALL WORK INCLUDING TEMPORARY WORKS PRIOR TO ANY WORK BEING CARRIED OUT.
 3. DIMENSIONS AND CONDITIONS SHALL BE VERIFIED ON SITE. ANY DISCREPANCIES BETWEEN THIS DRAWING AND SITE CONDITIONS SHALL BE BROUGHT TO THE ATTENTION OF THE ENGINEER PRIOR TO THE WORK BEING CARRIED OUT.

Read in conjunction with drawings Nos. 2022-38-01-03.

THESE DRAWINGS AND SPECIFICATIONS ARE INTENDED FOR BUILDING REGULATION PURPOSES ONLY. IT IS THE DUTY OF THE CLIENT AS APPROPRIATE TO APPOINT A PRINCIPLE DESIGNER AND PRINCIPLE CONTRACTOR UNDER THE BUILDING REGULATIONS. KCELLP DOES NOT UNDERTAKE THIS R & S ROLE AND IS NOT THE PRINCIPLE DESIGNER UNDER THE REGULATIONS.

INITIAL SCHEME FOR CONSULTATION AND PLANNING APPROVALS ONLY. NOT FOR CONSTRUCTION.

- P2 Minor amendments, planning status. 25/04/2023
- P1 For consultation, comments, and Approval. 25/04/2023

REV & DATE DESCRIPTION
 The Contractor must check and confirm all dimensions. Do not scale from this drawing. Any discrepancies between this drawing and any other information is to be referred to KCELLP immediately, prior to any works commencing. This drawing is copyright. ©



Kent Consulting Engineers LLP
 consulting structural and civil engineers

Deepdale Church Lane Yelverton
 Norwich NR14 7PB
 Tel: 07860814422

Email: kentconsultingllp@gmail.com

Client: Alington & Yelverton Parish Council


Architect: Yelverton Village Pond
 Yelverton Norwich

Project: Proposed Ramp and Seating Area Furniture & Signage

Drawing Title: Proposed Ramp and Seating Area Furniture & Signage

Drawing Status: Planning

Drawing Number: 2022-38-04 Rev: P2

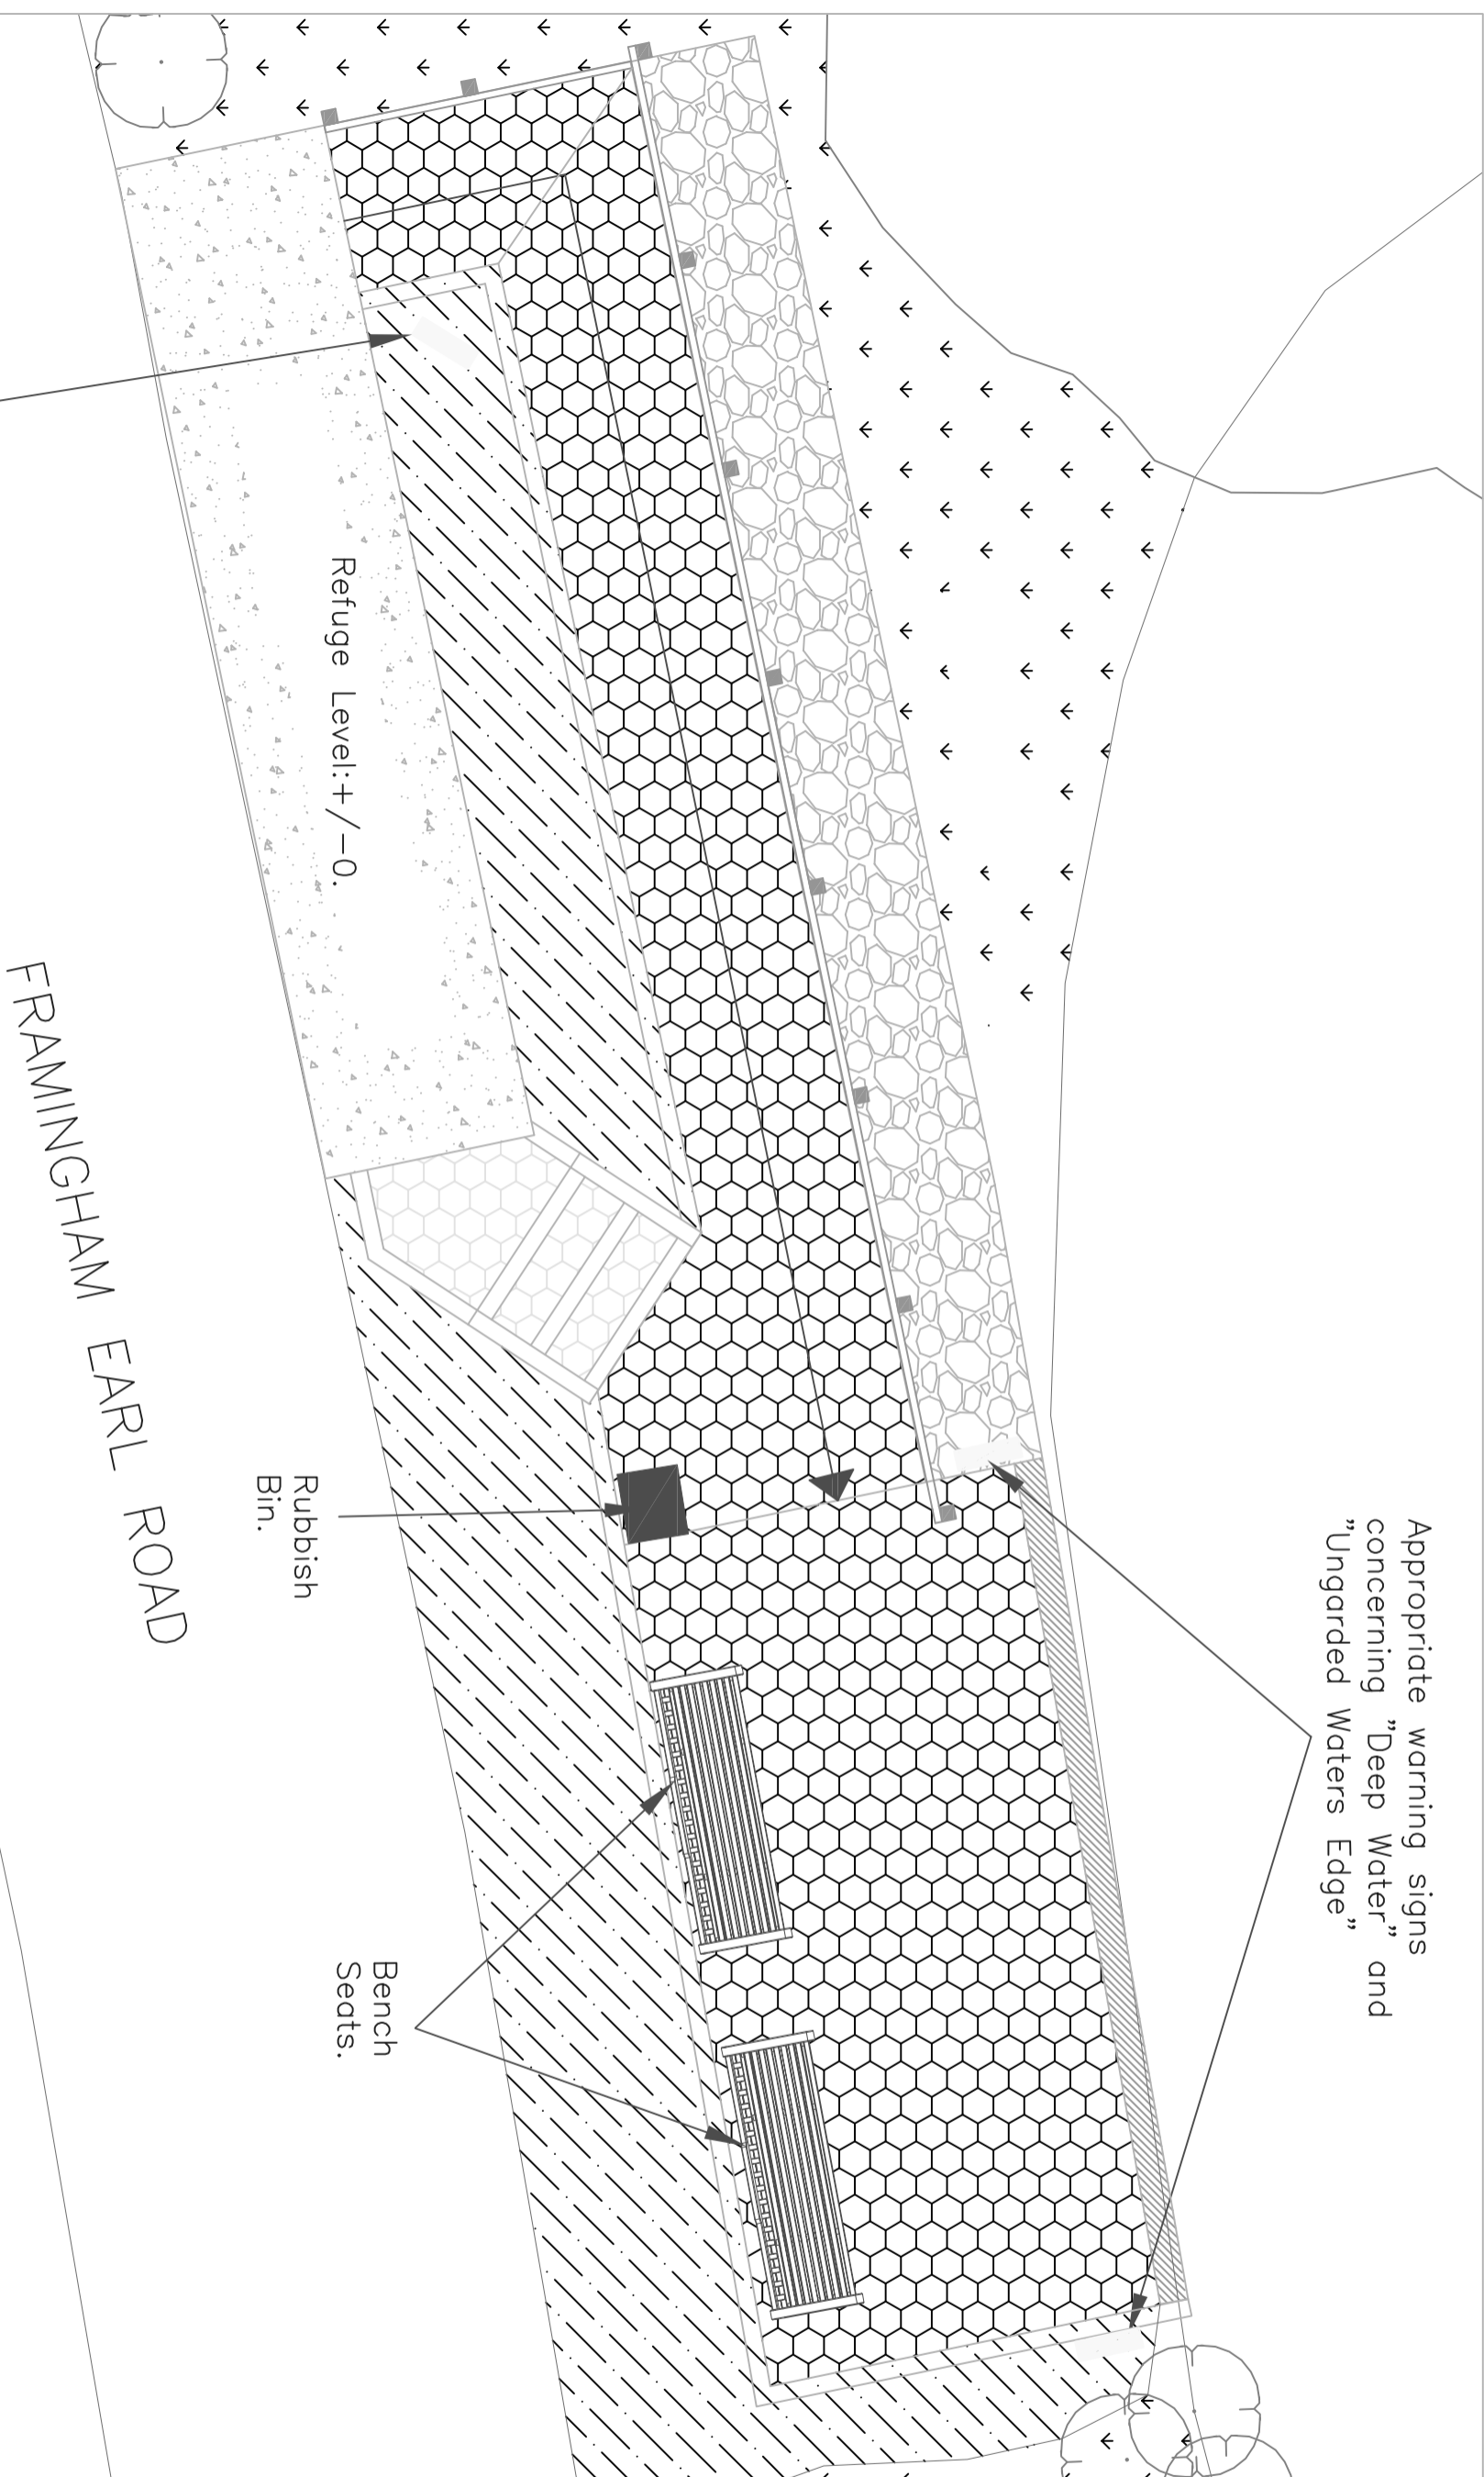

Plan showing Street Furniture & Signage

(Scale 1:50 @ A3)

Note: Finalised details and dimensions etc subject to detailed design.

